


MEZZ. FLOOR PLAN

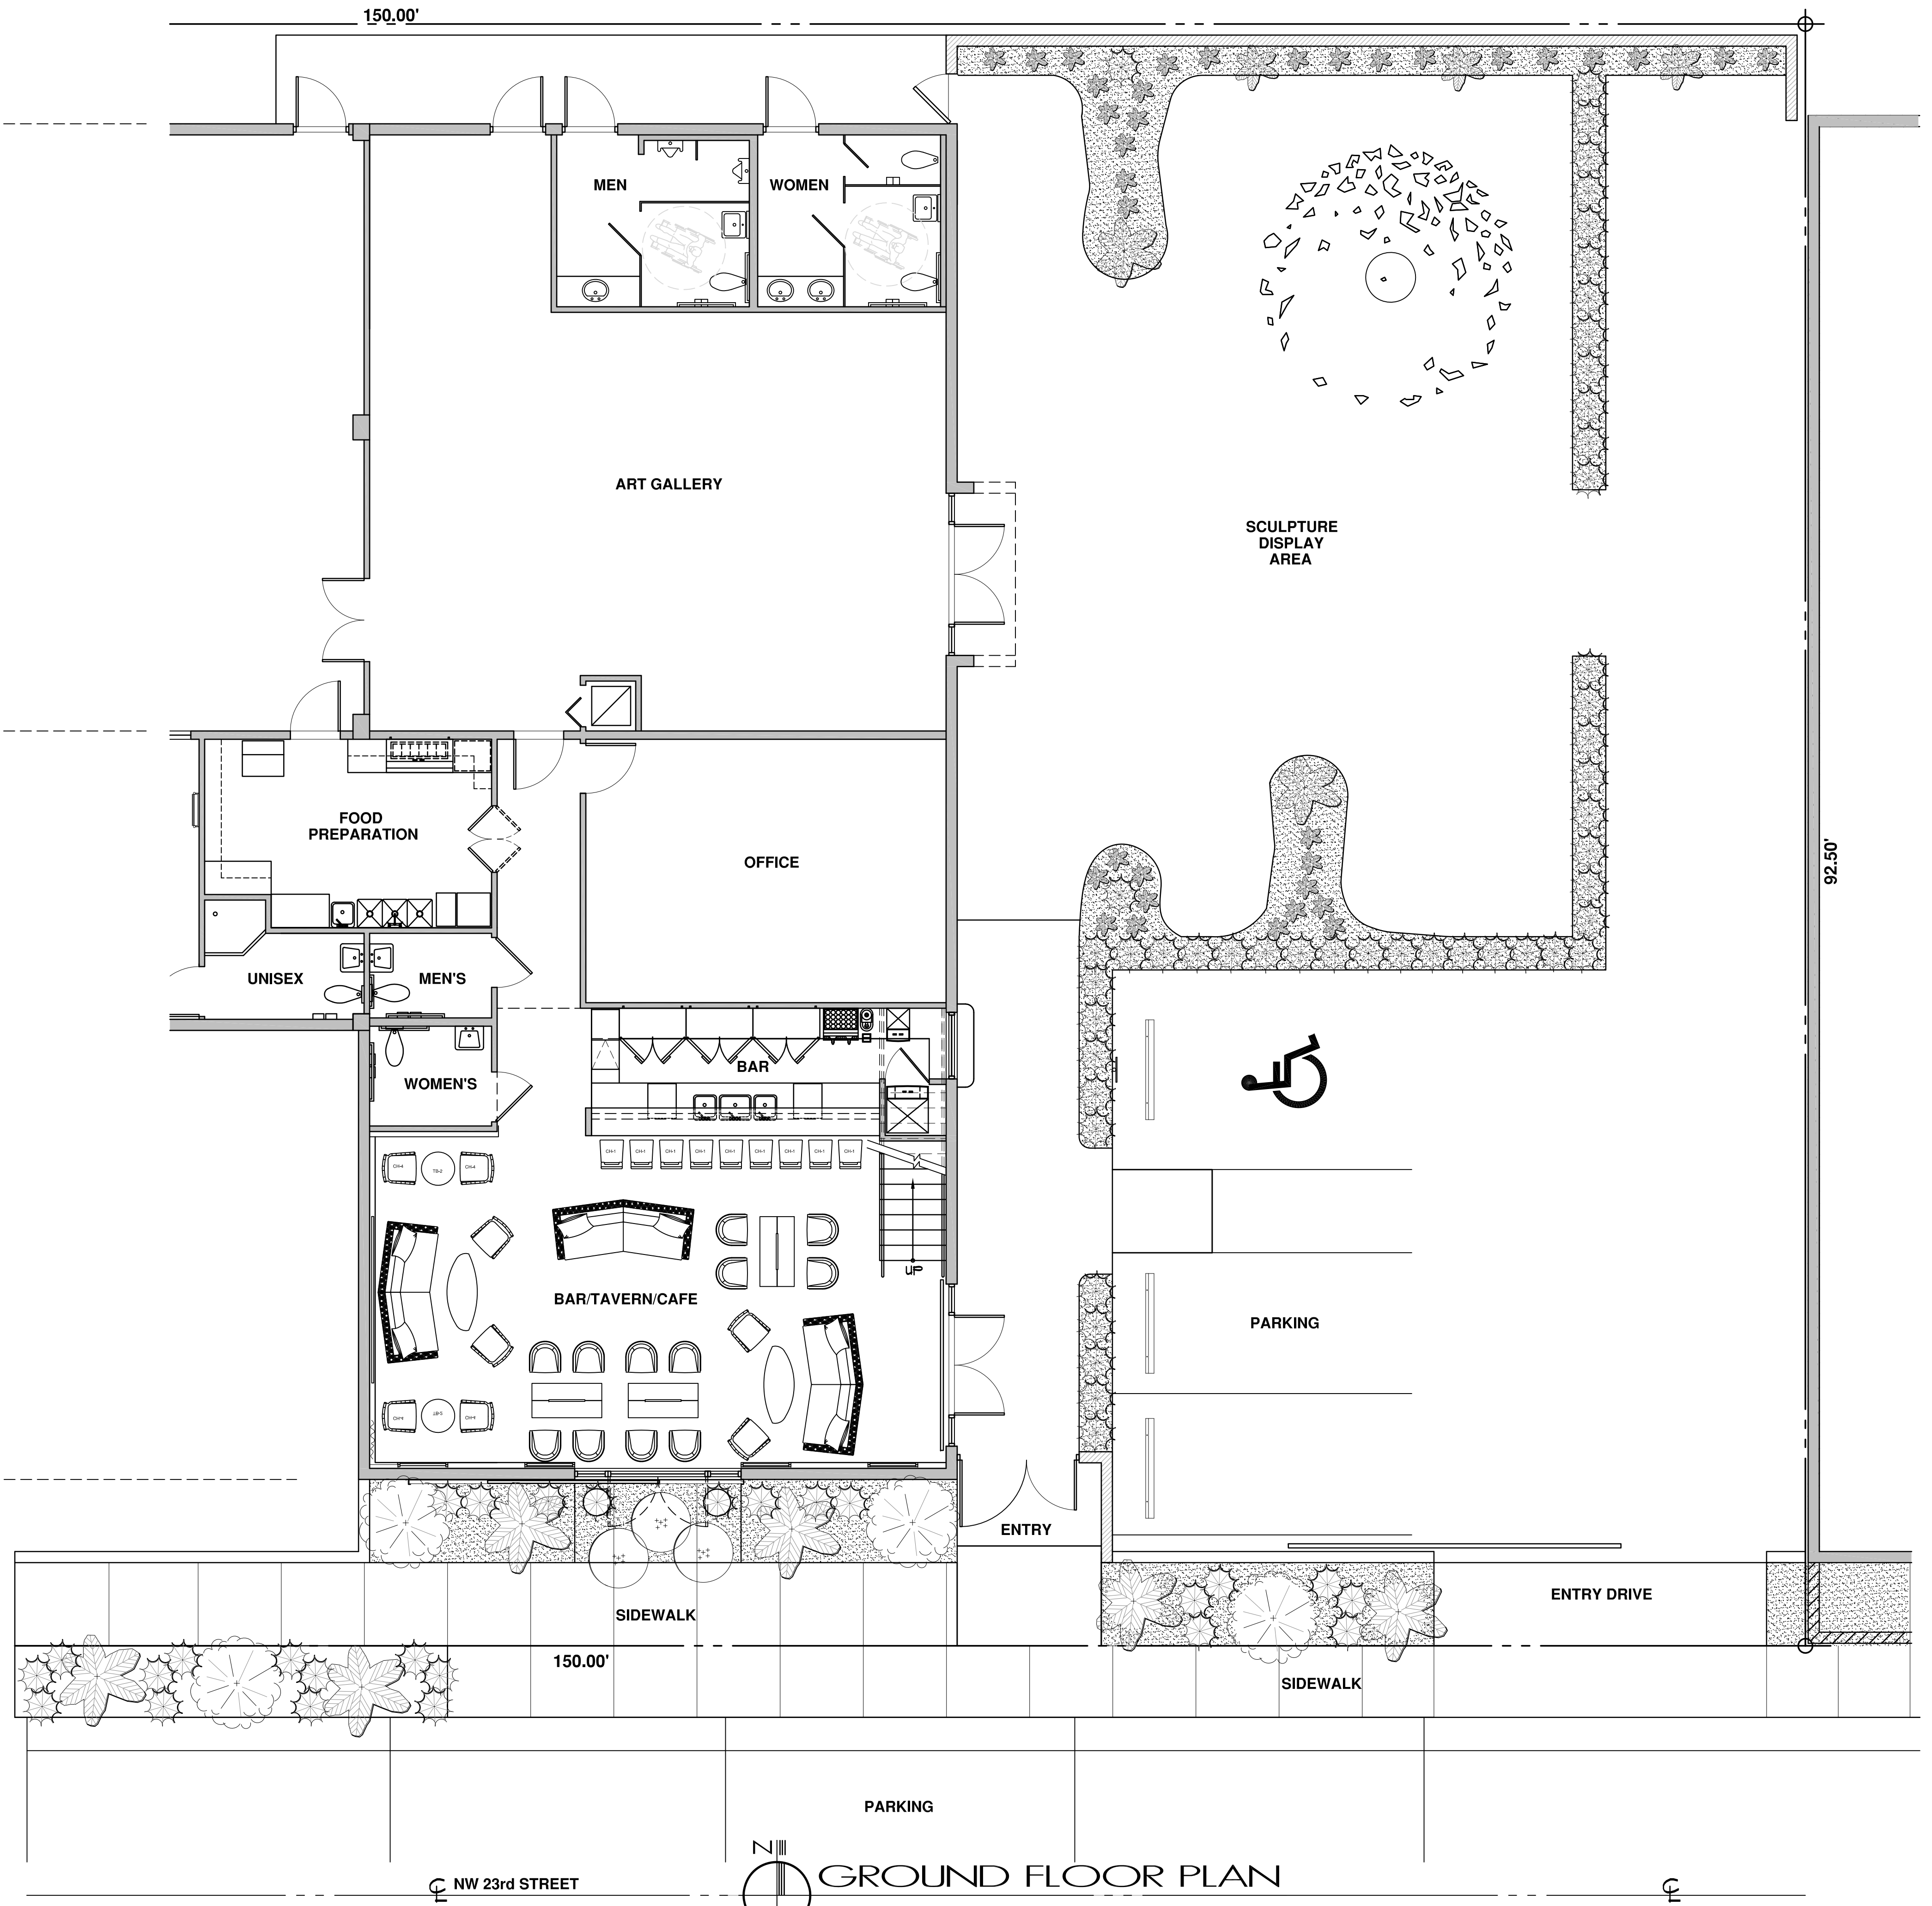

GROUND FLOOR PLAN


Drawing Name: P:\Projects\2010\Villa & Associates\1-06.dwg
 Date: 05/27/10
 Plot Date: 11/7/10 11:58 AM

REVISIONS:

INTERIOR FLOOR PLAN OF:
CAFEINA
 297 NW 23rd STREET, CITY OF MIAMI, FLORIDA
 LEVI & BLUE INC.
 55 NE 15th ST, #16G
 CITY OF MIAMI, FL.

Corporation Licence
 #A40003959
 Architectural Seal
 JORGE L VILLAVICENCIO
 INC. ARB012110

VILLA & ASSOCIATES INC.
 ARCHITECTURE PLANNING INTERIOR DESIGN
 7344 SW 48 STREET SUITE 201 MIAMI, FLORIDA 33155
 TEL. 305-661-8181 FAX 305-661-8710 E-Mail Villa@kd.net
 CONSULTANT:

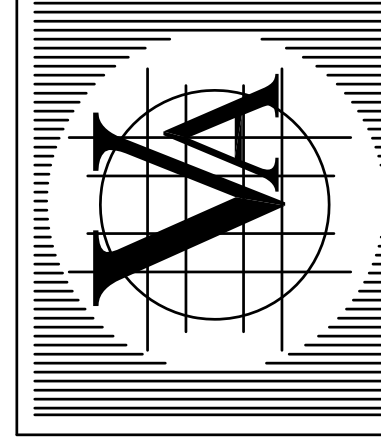

DATE: 05-27-'10	SCALE: 3/16" = 1'
PROJECT NO:	
DRAWING NO: A-1 OF 1	